



THE COMMON SEAL OF  
LEEDS CITY COUNCIL  
was hereunto affixed in  
the presence of :-  
*Philippa Plimtree-Varley*  
Philippa Plimtree-Varley  
Development Team Leader  
Authorised Officer  
Dated 10 October 2019

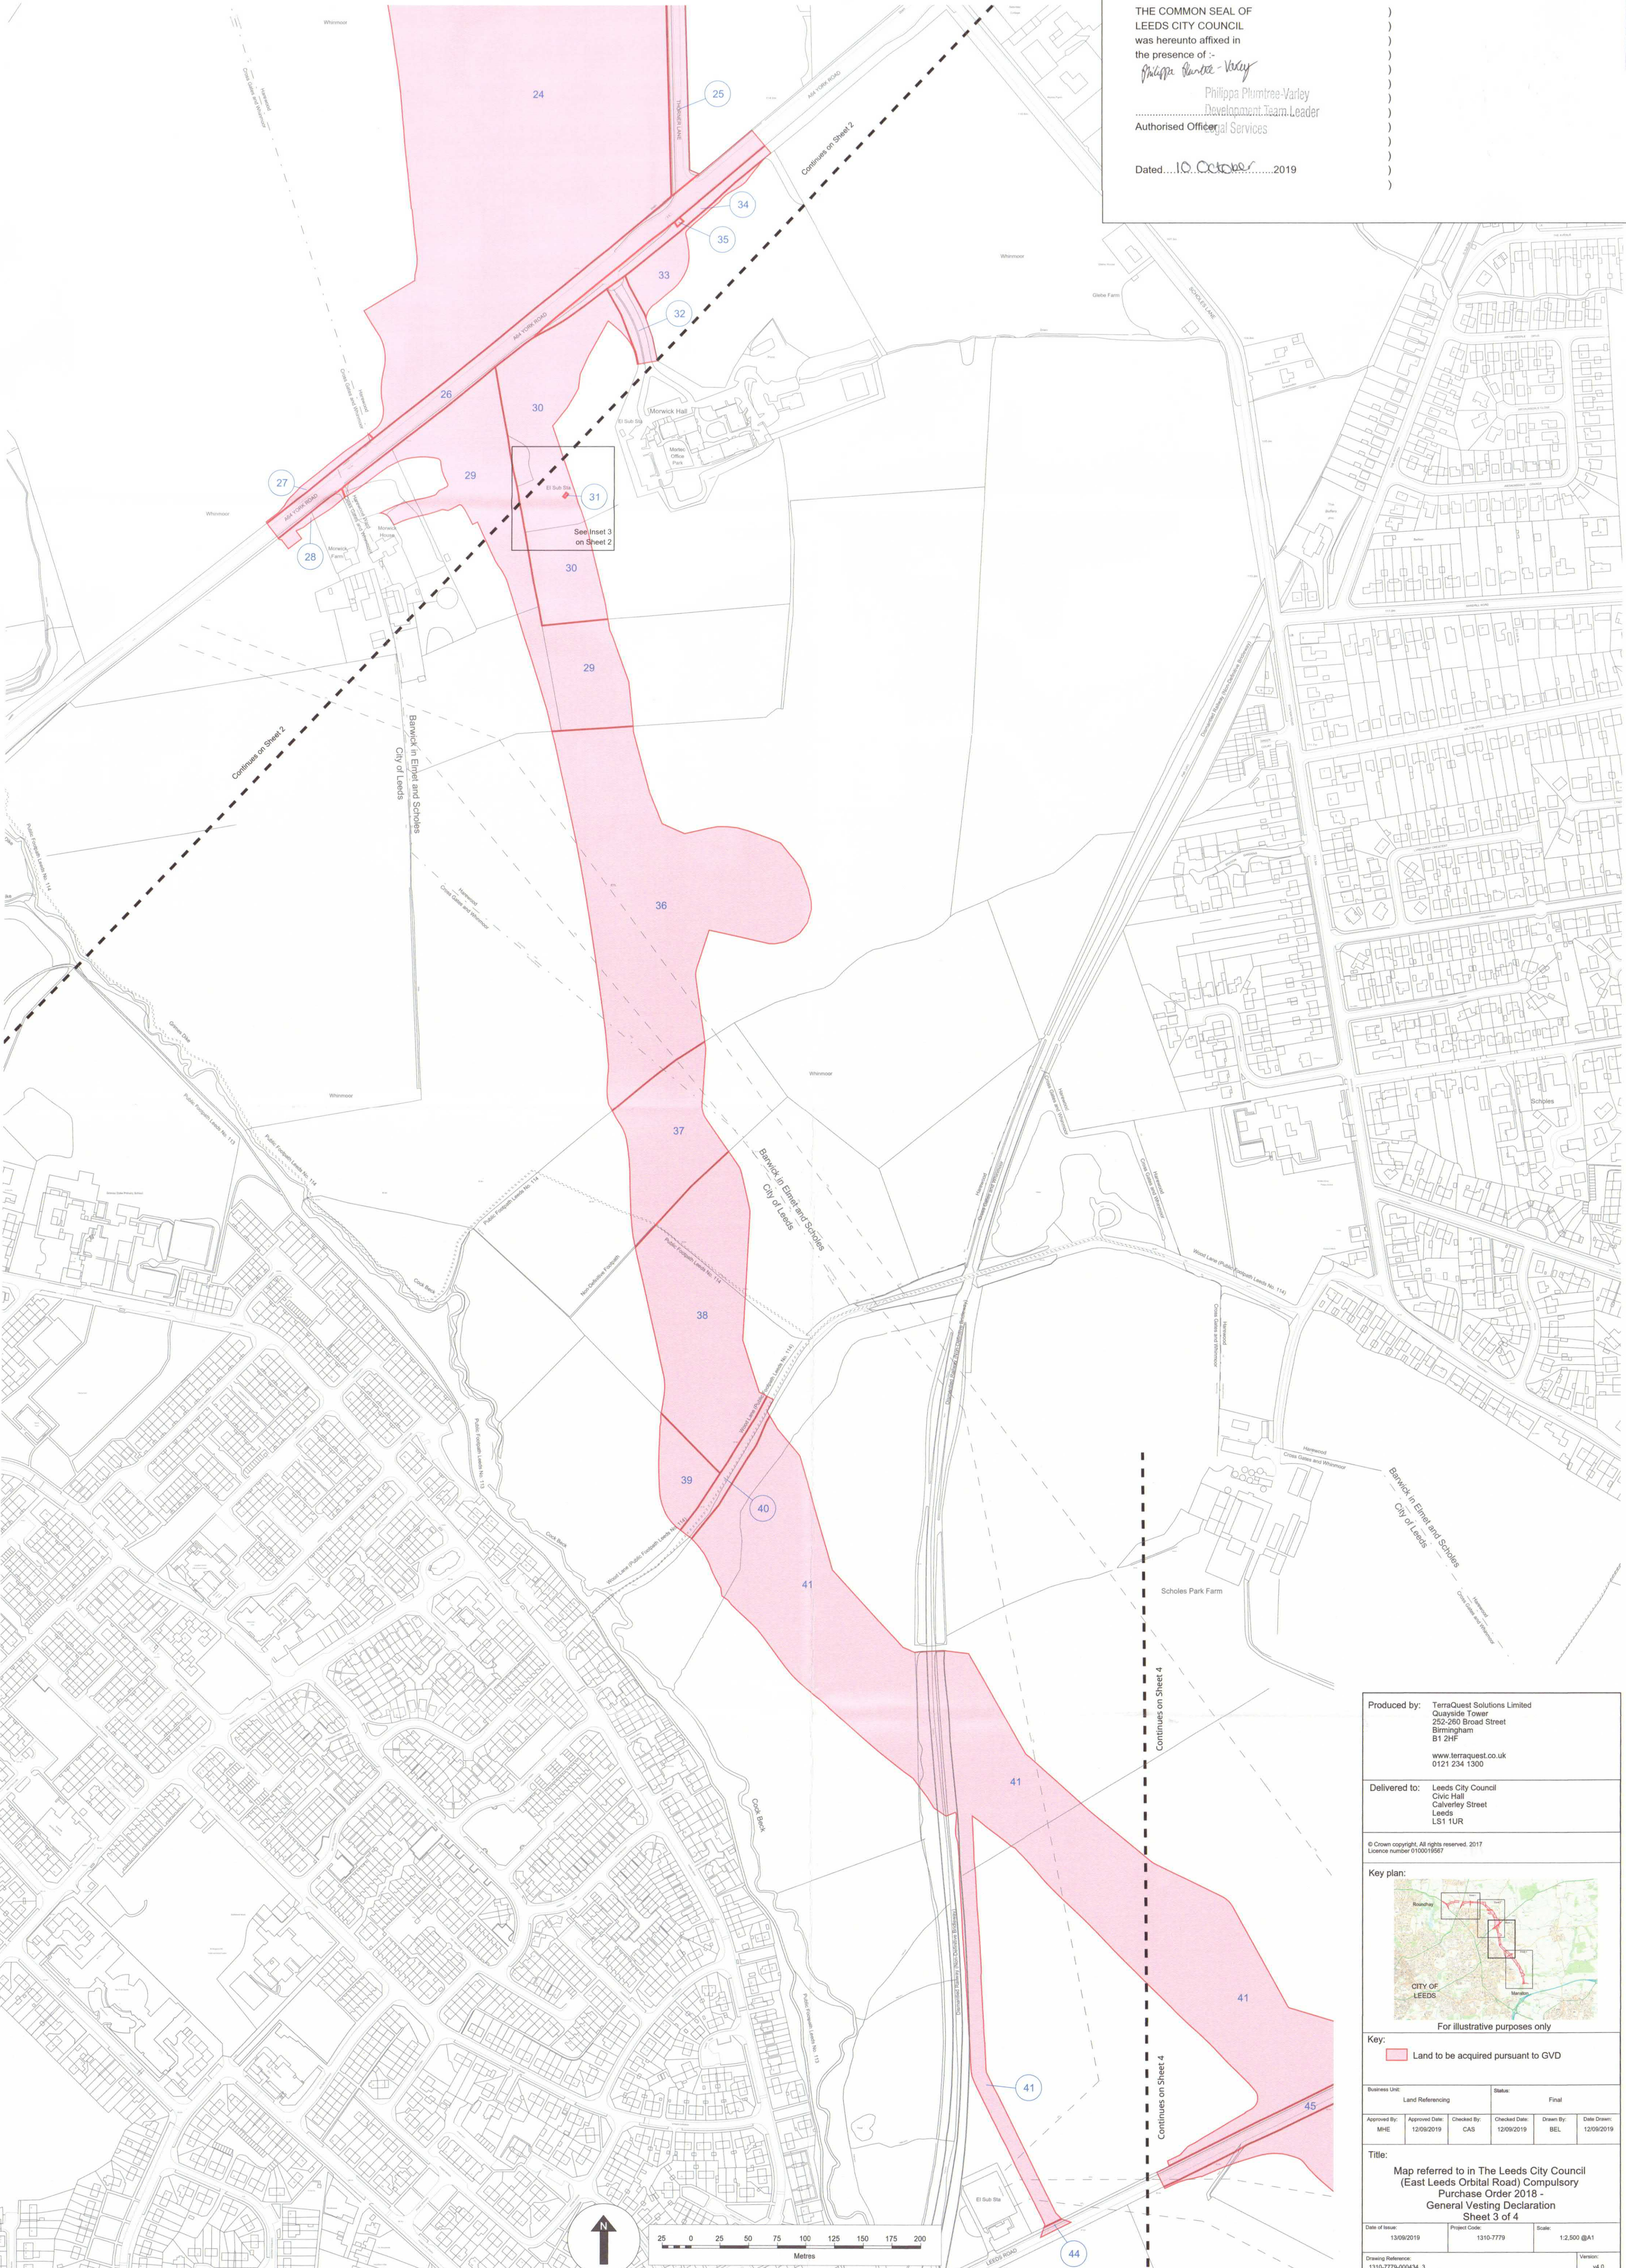

See Inset 3 on Sheet 2

Continues on Sheet 4

Continues on Sheet 4

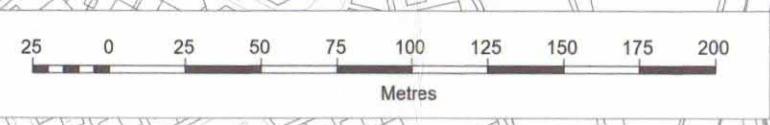

Produced by: TerraQuest Solutions Limited  
Quayside Tower  
252-260 Broad Street  
Birmingham  
B1 2HF  
www.terraquest.co.uk  
0121 234 1300

Delivered to: Leeds City Council  
Civic Hall  
Calverley Street  
Leeds  
LS1 1JR

© Crown copyright. All rights reserved. 2017  
Licence number 0100019687

Key plan:  
  
For illustrative purposes only

Key:  
Land to be acquired pursuant to GVD

Business Unit:	Land Referencing	Status:	Final
Approved By:	MHE	Approved Date:	12/09/2019
Checked By:	CAS	Checked Date:	12/09/2019
Drawn By:	BEL	Date Drawn:	12/09/2019

Title:  
Map referred to in The Leeds City Council  
(East Leeds Orbital Road) Compulsory  
Purchase Order 2018 -  
General Vesting Declaration  
Sheet 3 of 4

Date of Issue:	13/09/2019	Project Code:	1310-7779	Scale:	1:2,500 @A1
Drawing Reference:	1310-7779-00434_3	Version:	v4.0		